



○ Side Elevation East ○

SCALE: 1/4" = 1'-0"

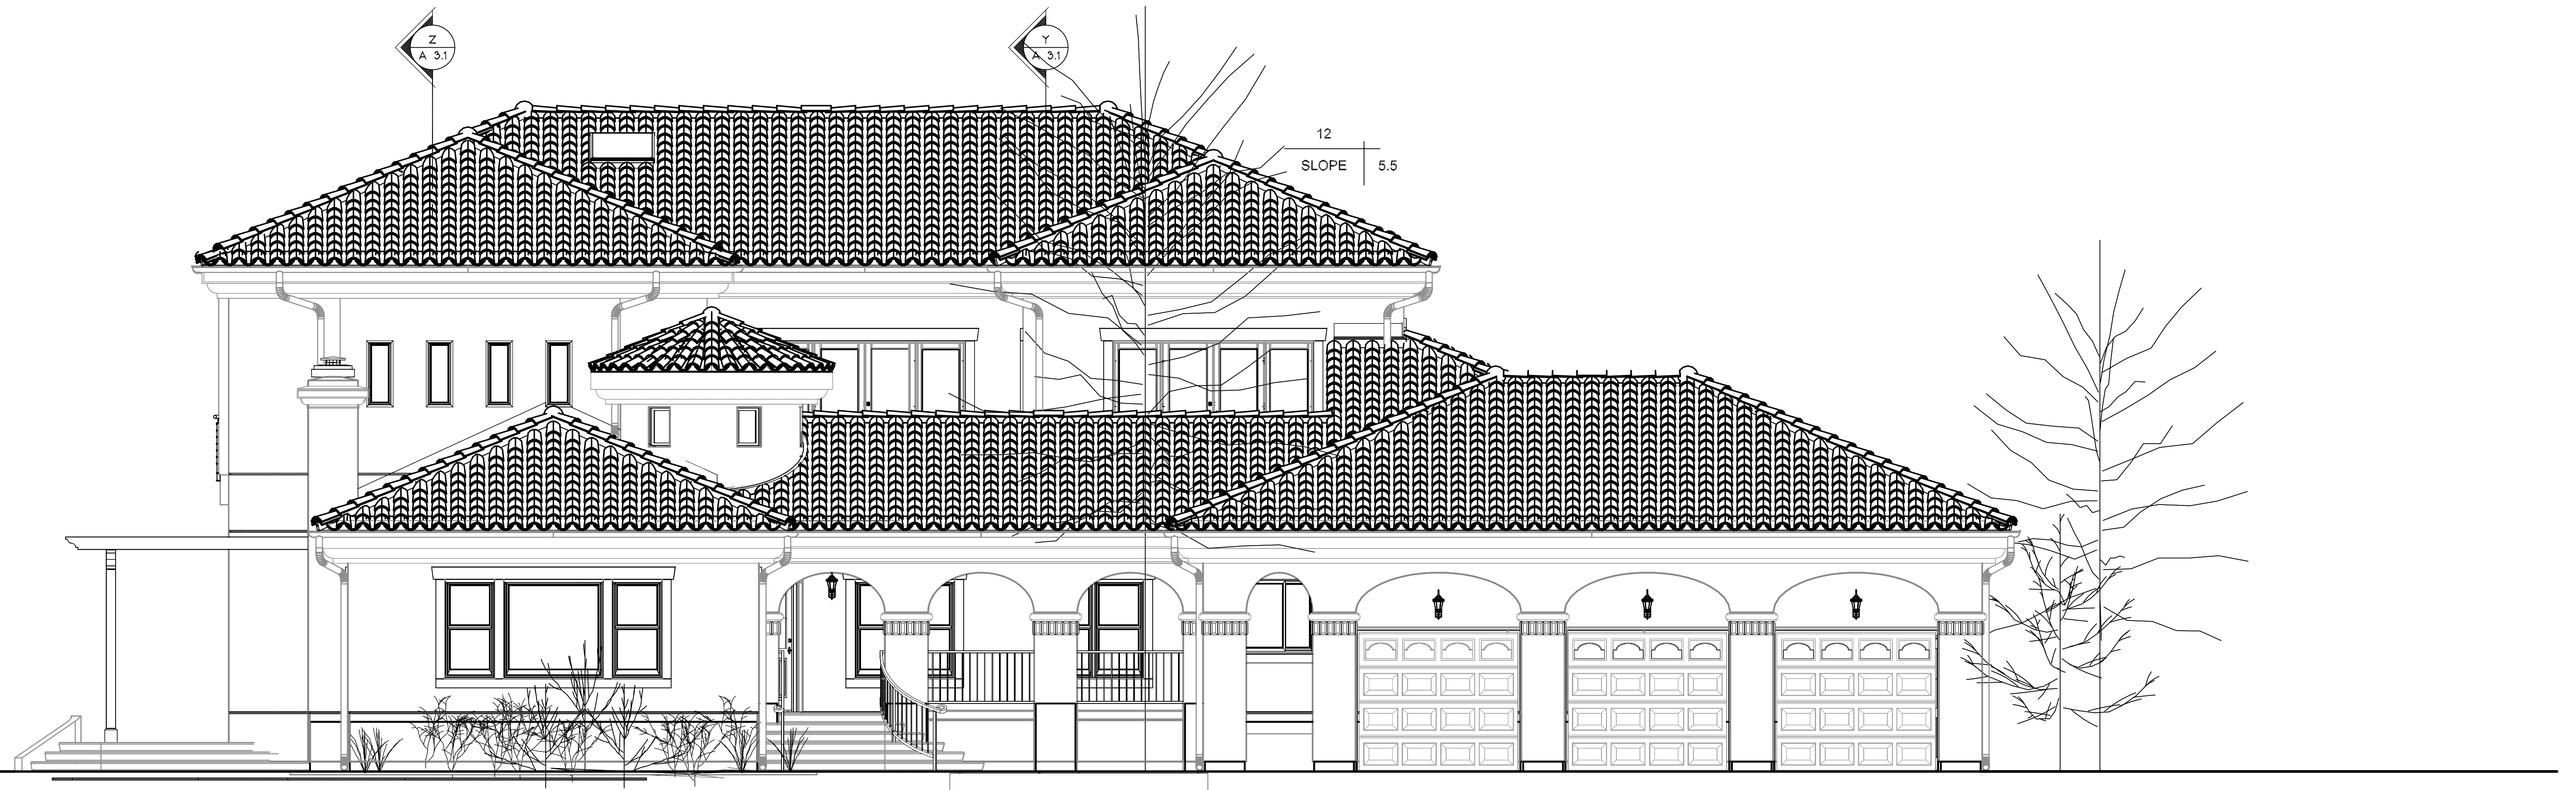

○ Front Elevation South ○

SCALE: 1/4" = 1'-0"

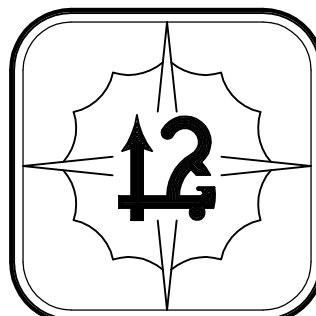

Sunn~Starr Architectural

19360 Rinaldi Street - P.M.B. #210 - Northridge, California 91326 - Fax (818) 701-5146 - Tel (818) 831-1712
 WEB SITE : WWW.SUNN-STARR.COM

Contract	License No.	Engineer	License No.	Contract
Drawn By:	Luis C. Gutierrez		© S.S.A.	
Project No.	Res 084201.00	File Name	A20-Elev1.dwg	Client Name
				Cheryl Rifkin Residence Remodel
				1411 Sald Road - Santa Paula, California 93060
				Tel (805) 312-3286
				Front Elevation South and Side Elevation East

A 2.0