





○ Side Elevation West ○

SCALE: 1/4" = 1'-0"

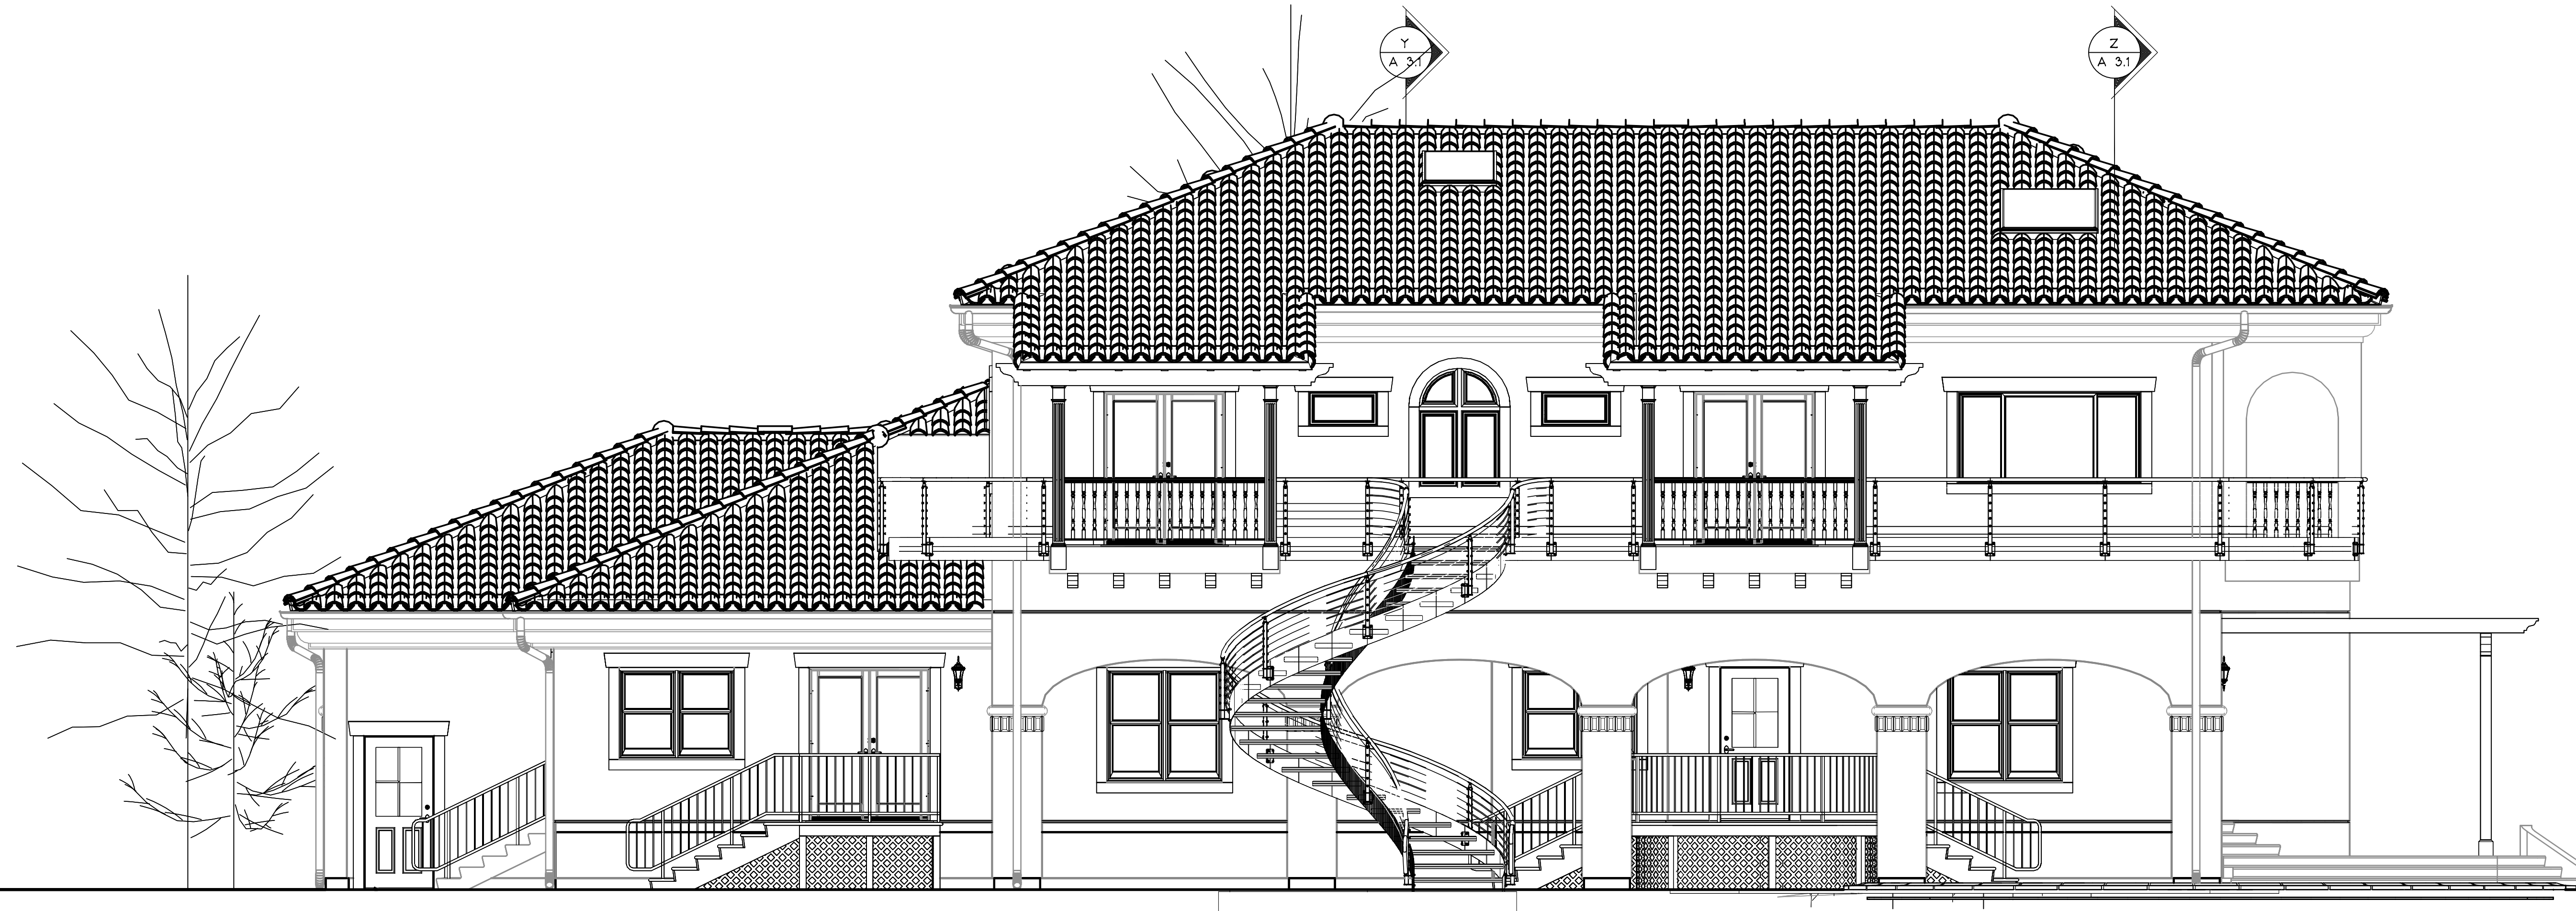

○ Rear Elevation North ○

SCALE: 1/4" = 1'-0"

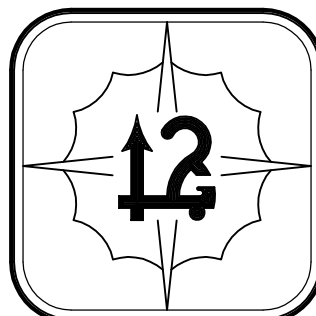

Sunn~Starr Architectural

19360 Rinaldi Street - P.M.B. #210 - Northridge, California 91326 - Fax (818) 701-5146 - Tel (818) 831-1712
 WEB SITE : WWW.SUNN-STARR.COM

Contract	License No.	Engineer	License No.	Contract
Drawn By:	Luis C. Gutierrez		© S.S.A.	Cheryl Rifkin Residence Remodel 1411 Sald Road - Santa Paula, California 93060 Tel (805) 312-3286
Project No.	Res 084201.00		A21-Elev2.dwg	Rear Elevation North and Side Elevation West

A 2.1